

 
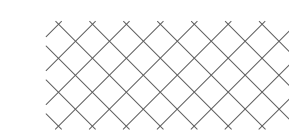

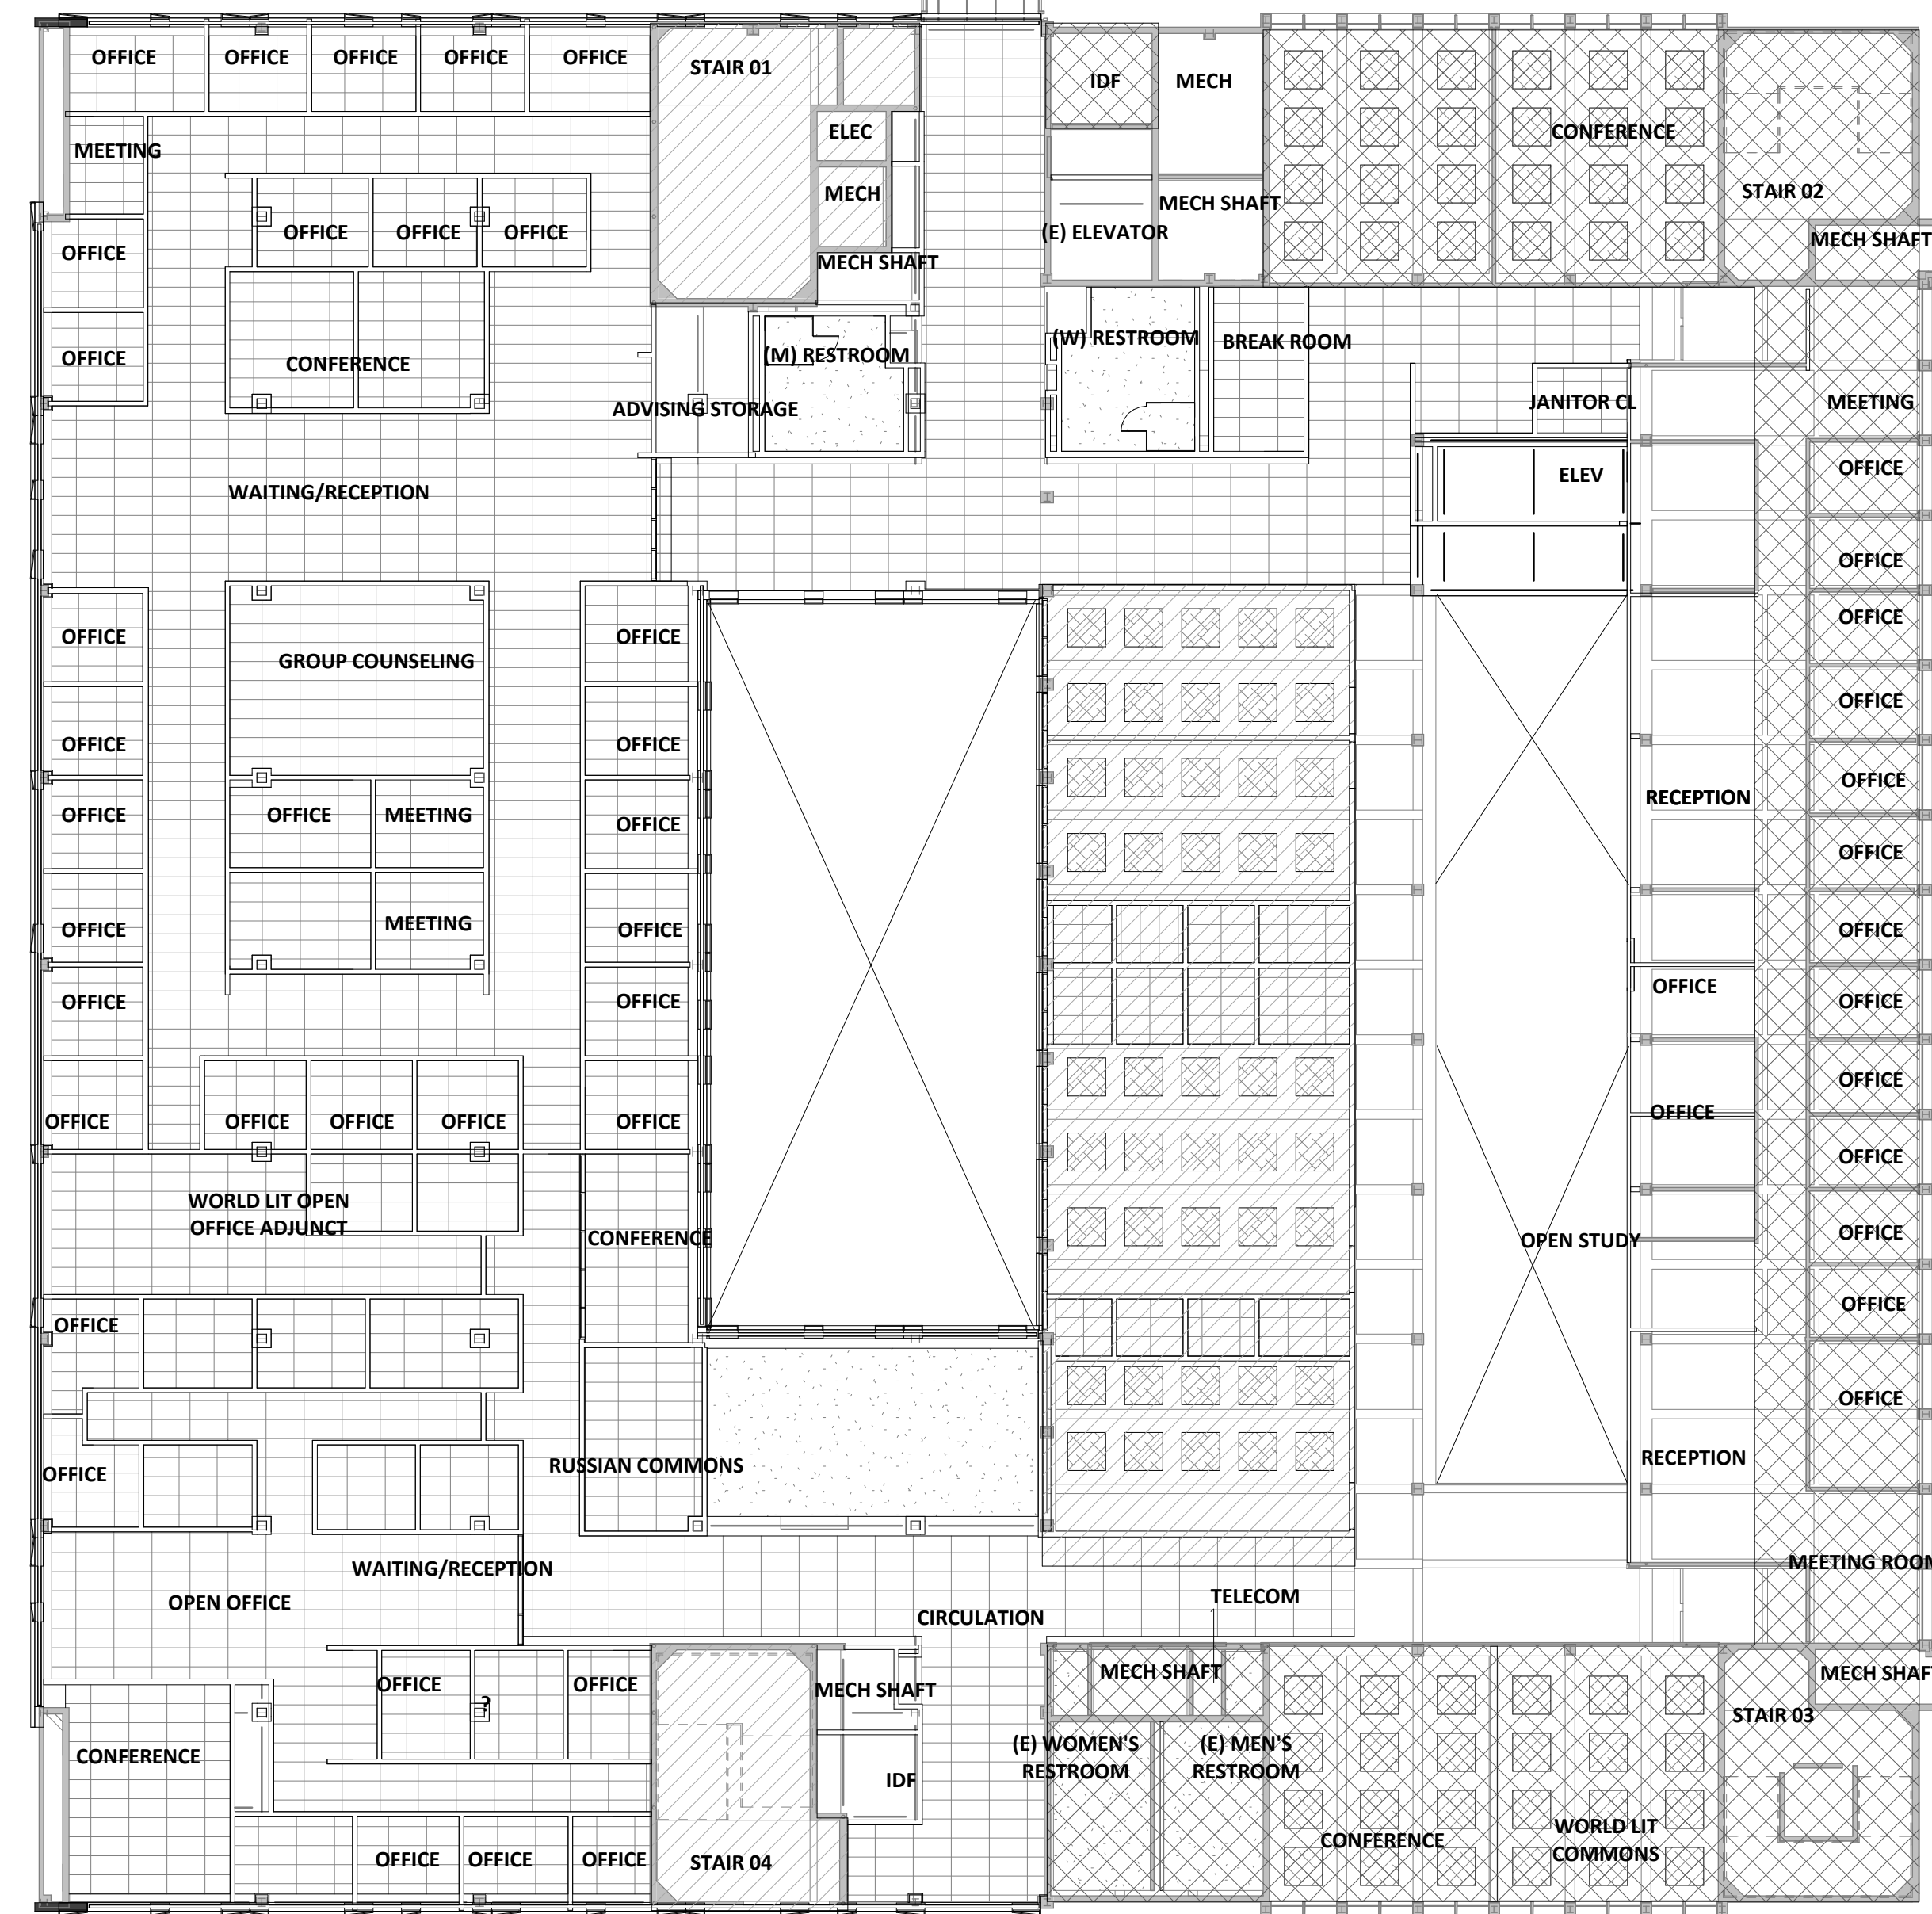
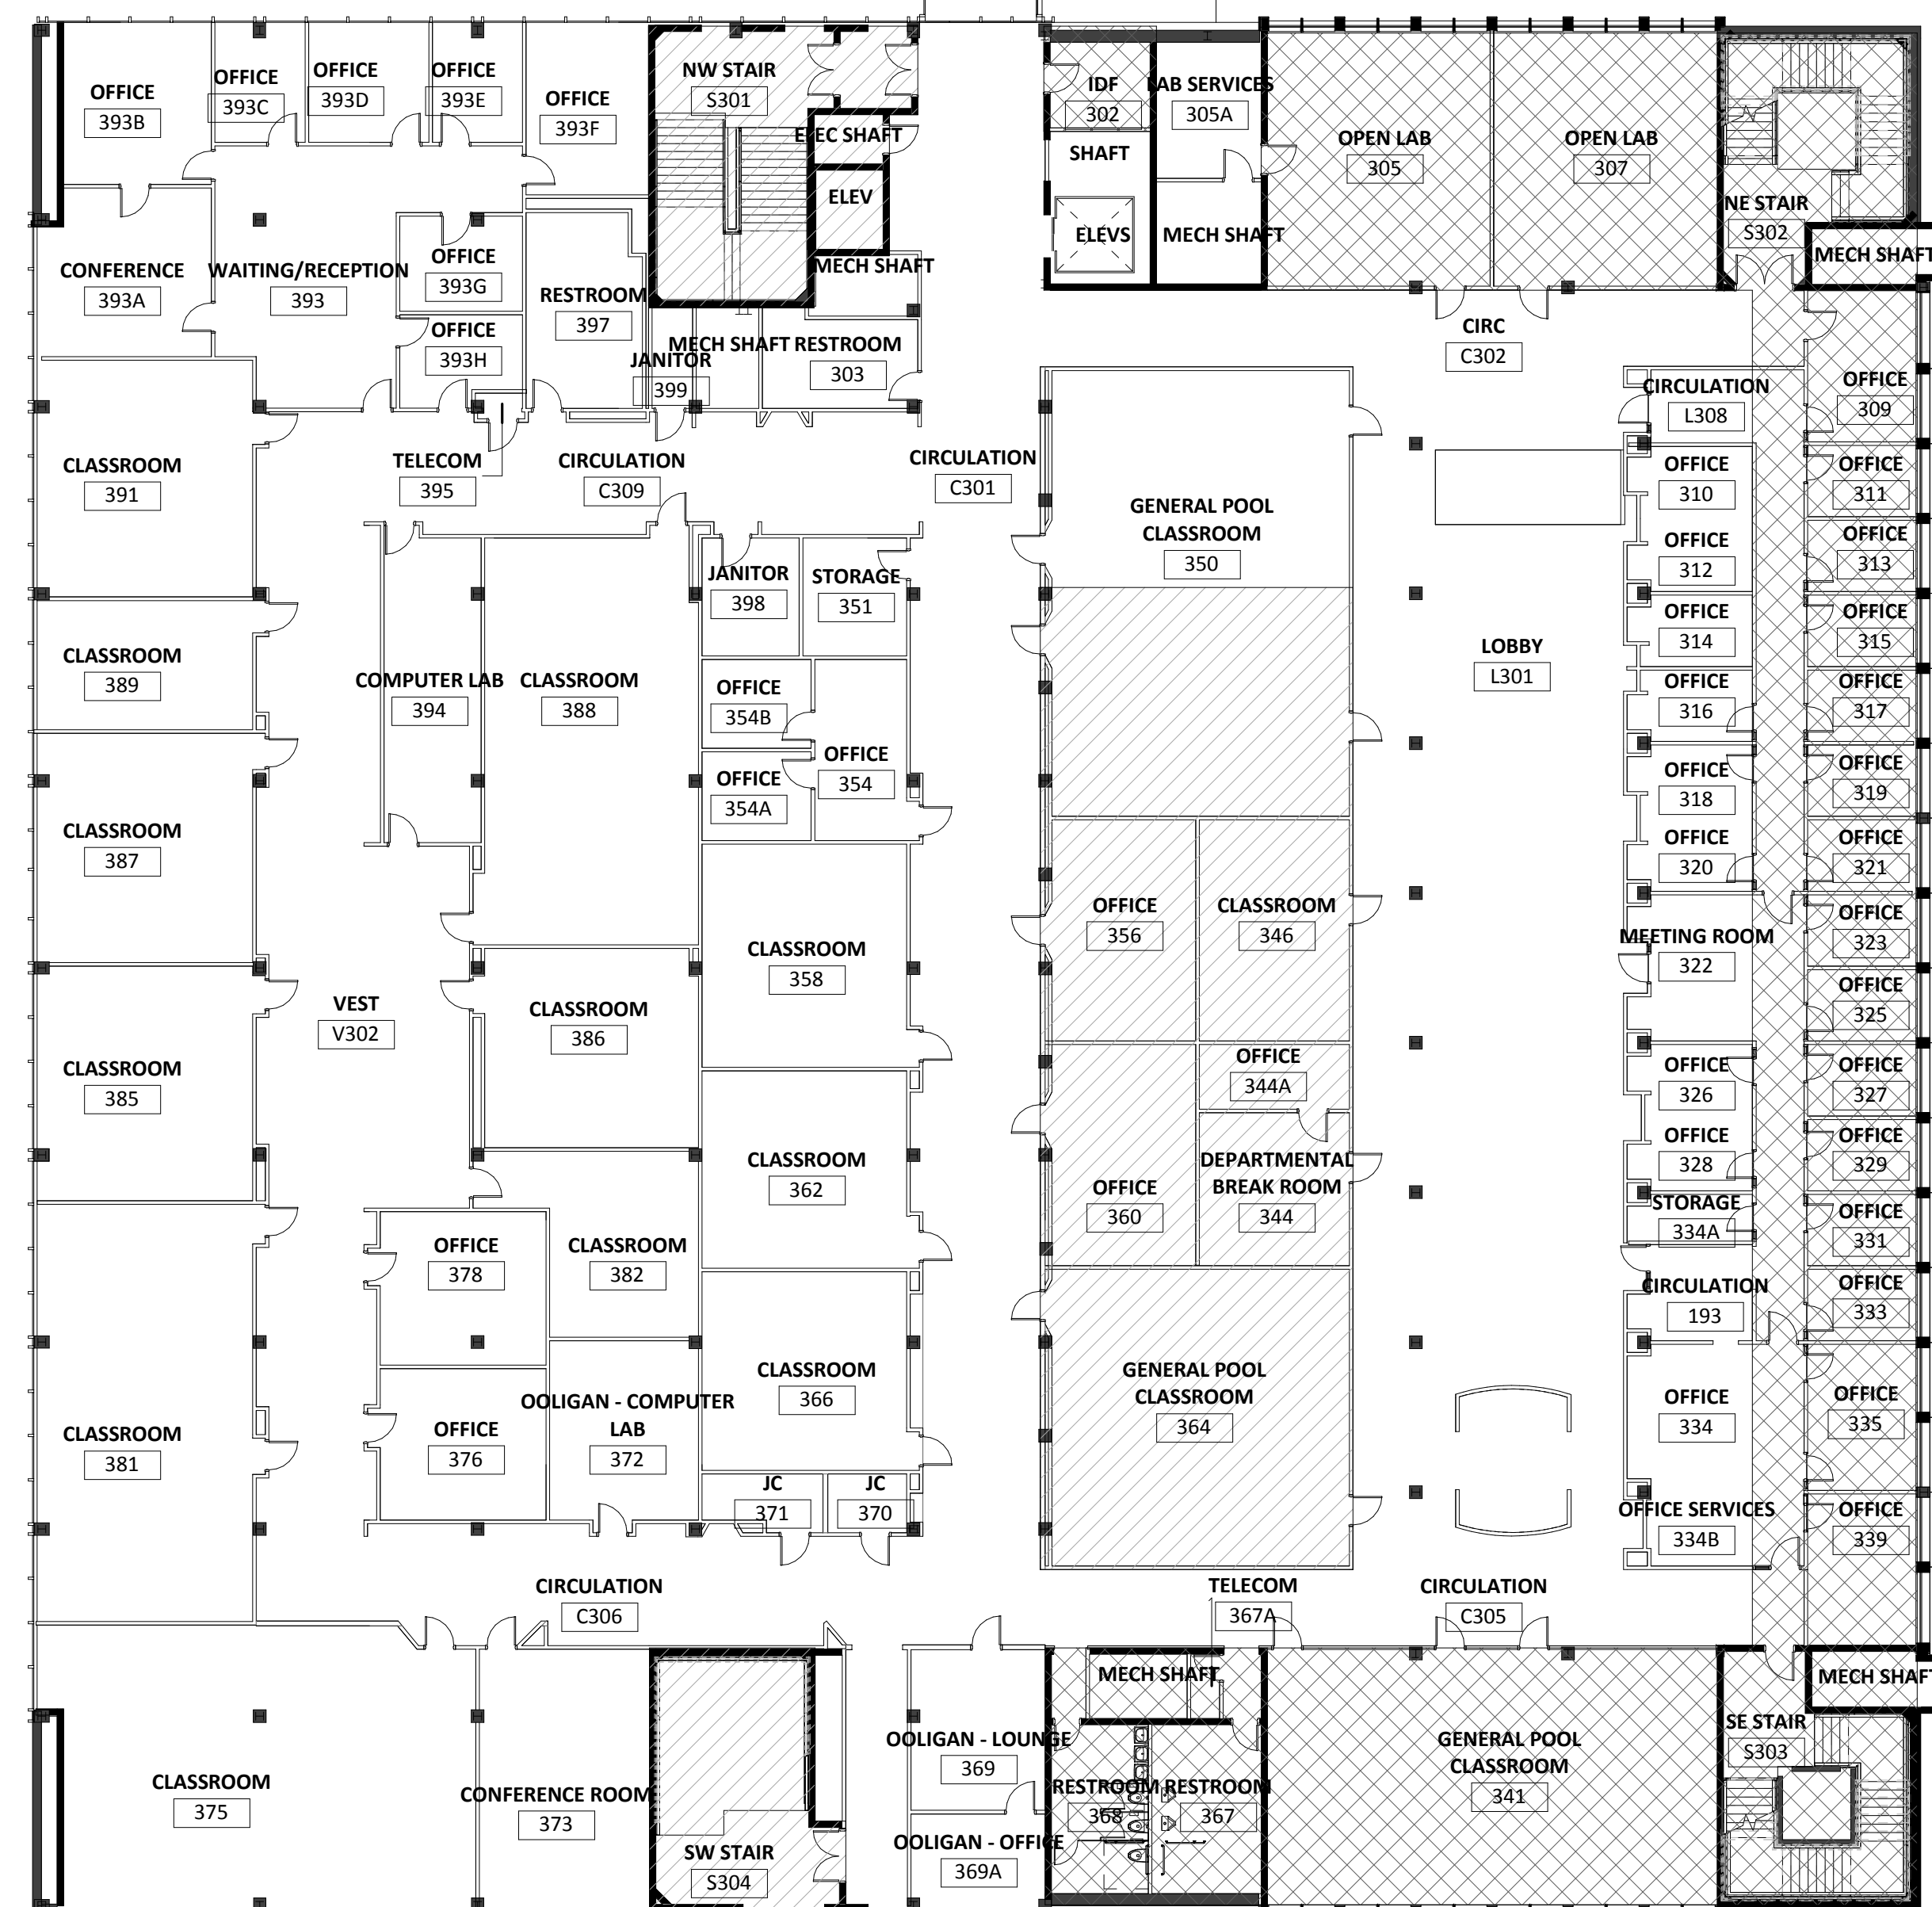


RE-USE LEGEND

-  WALLS TO BE REMOVED
-  WALLS TO REMAIN
-  WALLS TO REMAIN
-  LIGHT RENOVATION AREA
REFER TO PROJECT NARRATIVE
-  MEDIUM RENOVATION AREA
REFER TO PROJECT NARRATIVE



3 3RD FLOOR RCP - NEW
RU-103 1/16" = 1'-0"

 

1 3RD FLOOR PLAN - EXISTING
RU-103 1/16" = 1'-0"



2 3RD FLOOR PLAN - NEW
RU-103 1/16" = 1'-0"

STAMP

NOT FOR CONSTRUCTION

REVISION NO.

DATE

KEY PLAN - (NTS)



NEUBERGER HALL

PORTLAND STATE UNIVERSITY
724 SW Harrison St, Portland, OR 97201

ISSUANCE
DESIGN DEVELOPMENT

PROJECT NUMBER
01615

DATE
05/24/2017

SCALE
As Indicated

DRAWING TITLE
RE-USE DIAGRAMS - 3RD FLOOR



SHEET NUMBER

RU-103

GENERAL NOTES - PLAN

- A. REFERENCE CIVIL DRAWINGS FOR GRADING AND HORIZONTAL CONTROL DRAWINGS.
- B. REF LANDSCAPE DRAWINGS FOR ALL SITE MATERIALS, LAYOUT, AND ACCESS COMPLIANCE SITE/PATH OF TRAVEL DRAWINGS.
- C. REFERENCE A-000 FOR ABBREVIATIONS, SYMBOLS AND GENERAL DIMENSIONING NOTES.
- D. REF A-000 SERIES DRAWINGS FOR ALL WALL TYPE DETAILS AND FIRE-RATED ASSEMBLIES. IF WALL TYPE IS NOT NOTED IN THE PLAN THEN THE WALL TYPE SHALL BE
- E. REF A-000 SERIES DRAWINGS FOR TYPICAL METAL STUD FRAMING DETAILS AND GUIDELINES.
- F. REF G-000 SERIES DRAWINGS FOR CODE SUMMARIES AND EXTENT OF FIRE-RATED CONSTRUCTION.
- G. REF STRUCTURAL DRAWINGS FOR DIMENSIONS AND ELEVATIONS OF STRUCTURAL SLAB AND WALL ELEMENTS.

WALL LEGEND

  -  NEW (N) WALLS
-  EXISTING (E) WALLS TO REMAIN

STAMP

NOT FOR CONSTRUCTION

REVISION NO. DATE

KEY PLAN - (NTS)



NEUBERGER HALL

PORTLAND STATE UNIVERSITY
724 SW Harrison St, Portland, OR 97201

ISSUANCE
DESIGN DEVELOPMENT

PROJECT NUMBER
01615


DATE
05/24/2017

SCALE
As Indicated

DRAWING TITLE
FLOOR PLAN - 3RD FLOOR

SHEET NUMBER

A-103

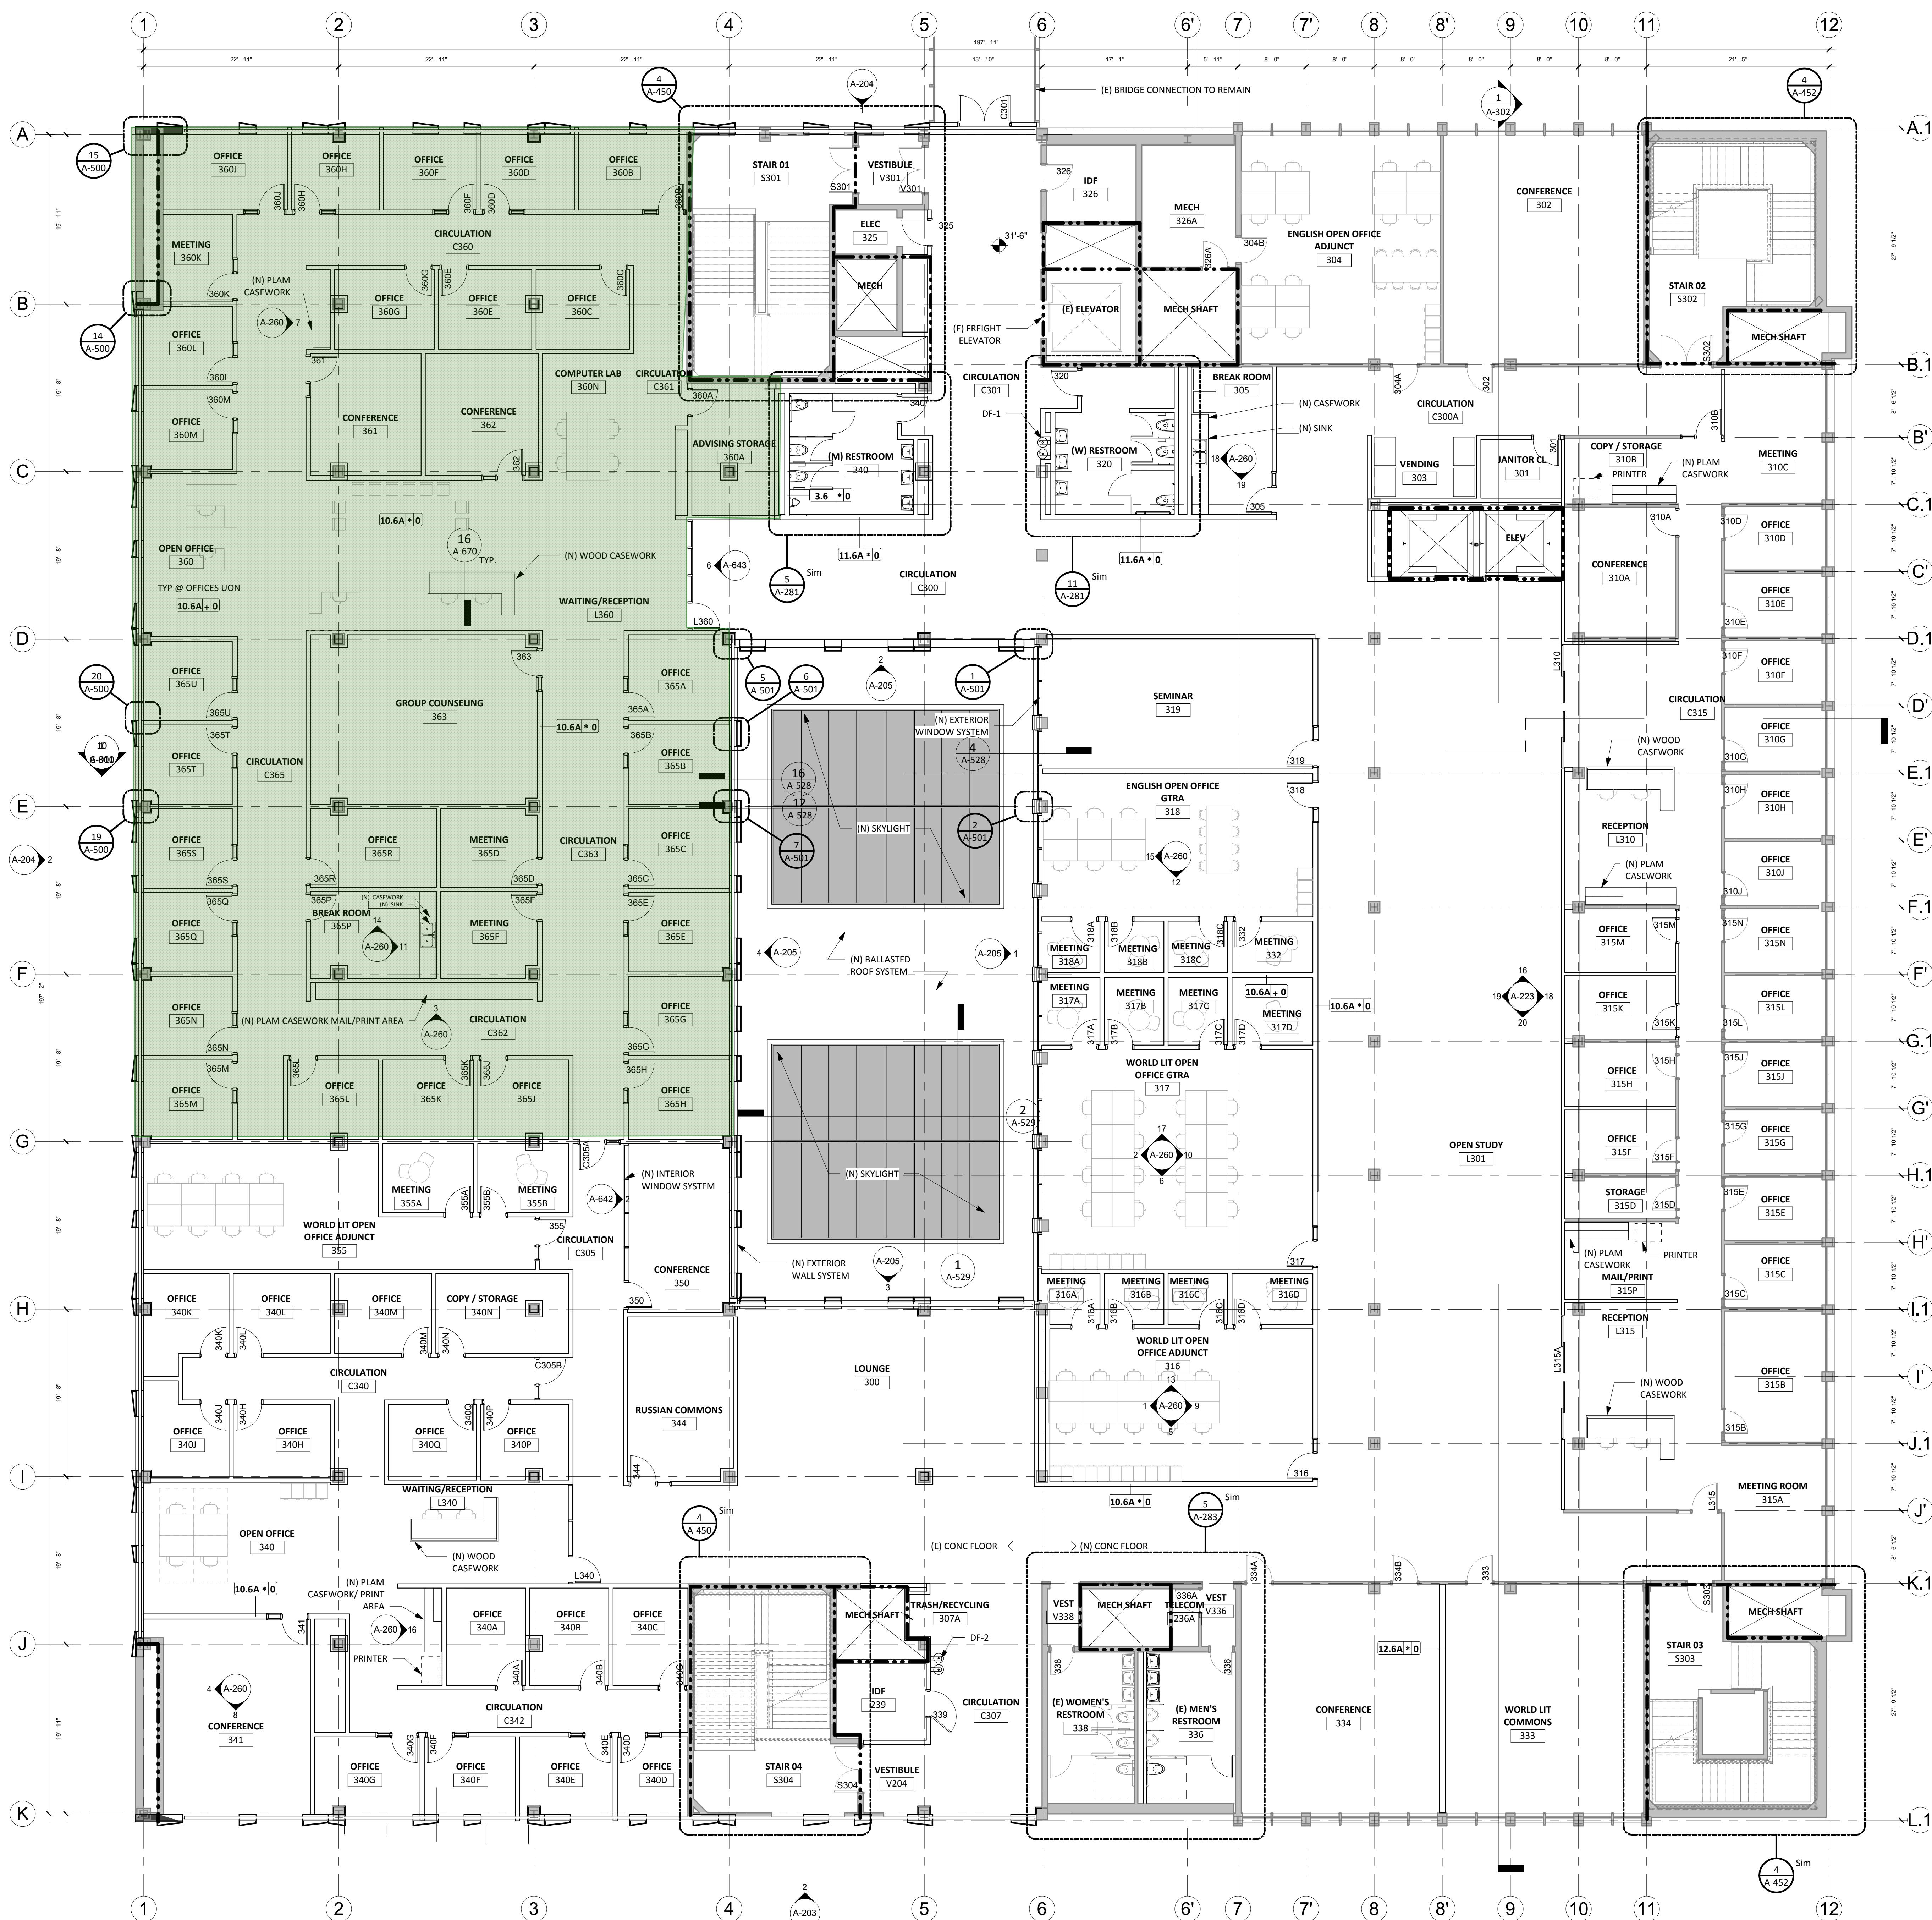

1 FLOOR PLAN - 3RD FLOOR
A-103 1/8" = 1'-0"